


crown pathway for drainage

6 Plaza MPP units x 16" (nominal) = 96"

service road surface

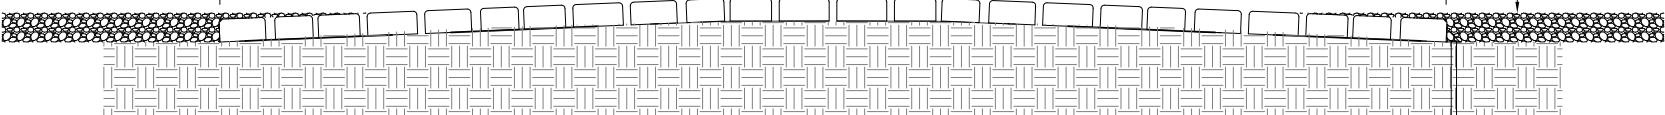

Typical Path Cross Section at Service Road

fixed restraint preferred to prevent pavers from moving due to forces from service trucks at grade change.